



Alexandra Dedinsky

INDS 210 - 02
Fall 2017

LOCATION
40 Montgomery Street
Savannah, GA 31401

CLIENT
Kristen Baird


PROJECT
Jewelry Boutique

DRAWN BY
Alexandra Dedinsky

DATE
November 3, 2017

COVER PAGE

Go.01

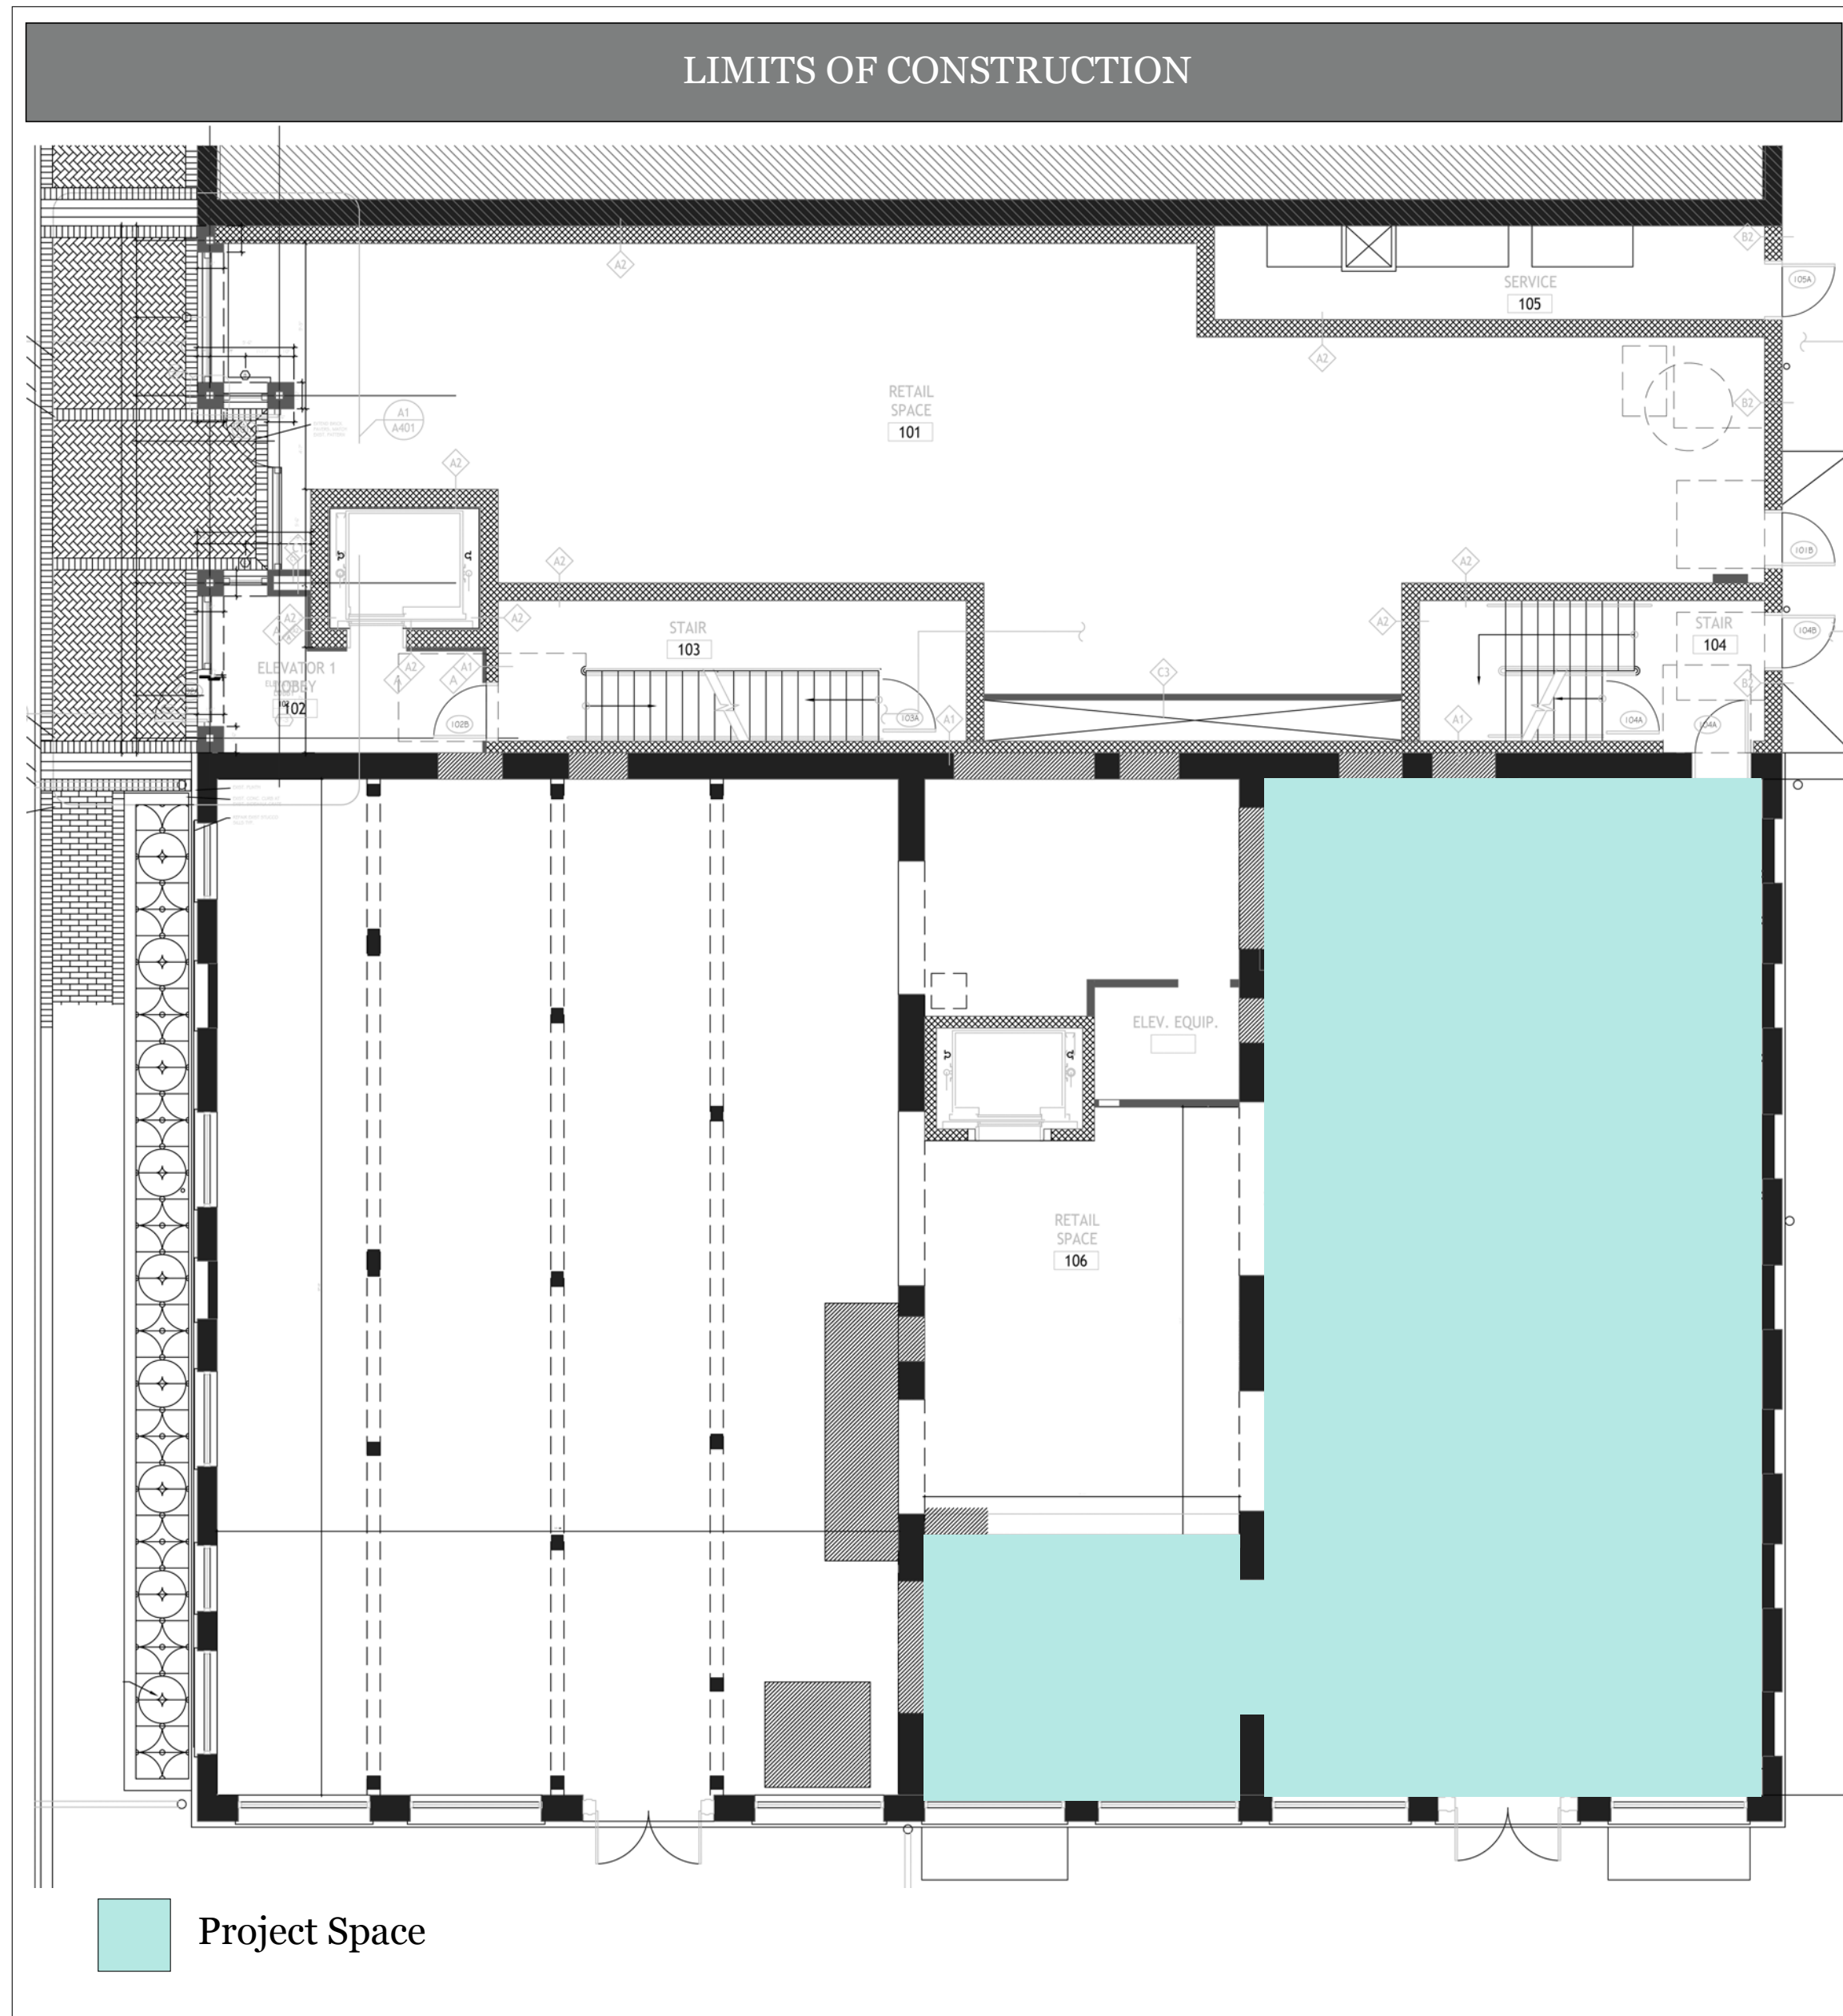

SYMBOL KEY	
	Elevation Marker
	Column Grid
	North Arrow
	Break Line

ABBREVIATIONS	
AFF	Above Finished Floor
N.I.C.	Not in Contract



Alexandra Dedinsky

INDS 210 - 02
Fall 2017

LOCATION
40 Montgomery Street
Savannah, GA 31401

CLIENT
Kristen Baird

PROJECT
Jewelry Boutique


DRAWN BY
Alexandra Dedinsky

DATE
November 3, 2017

SCALE
1/4" = 1' 0"


FLOOR PLAN

A1.01

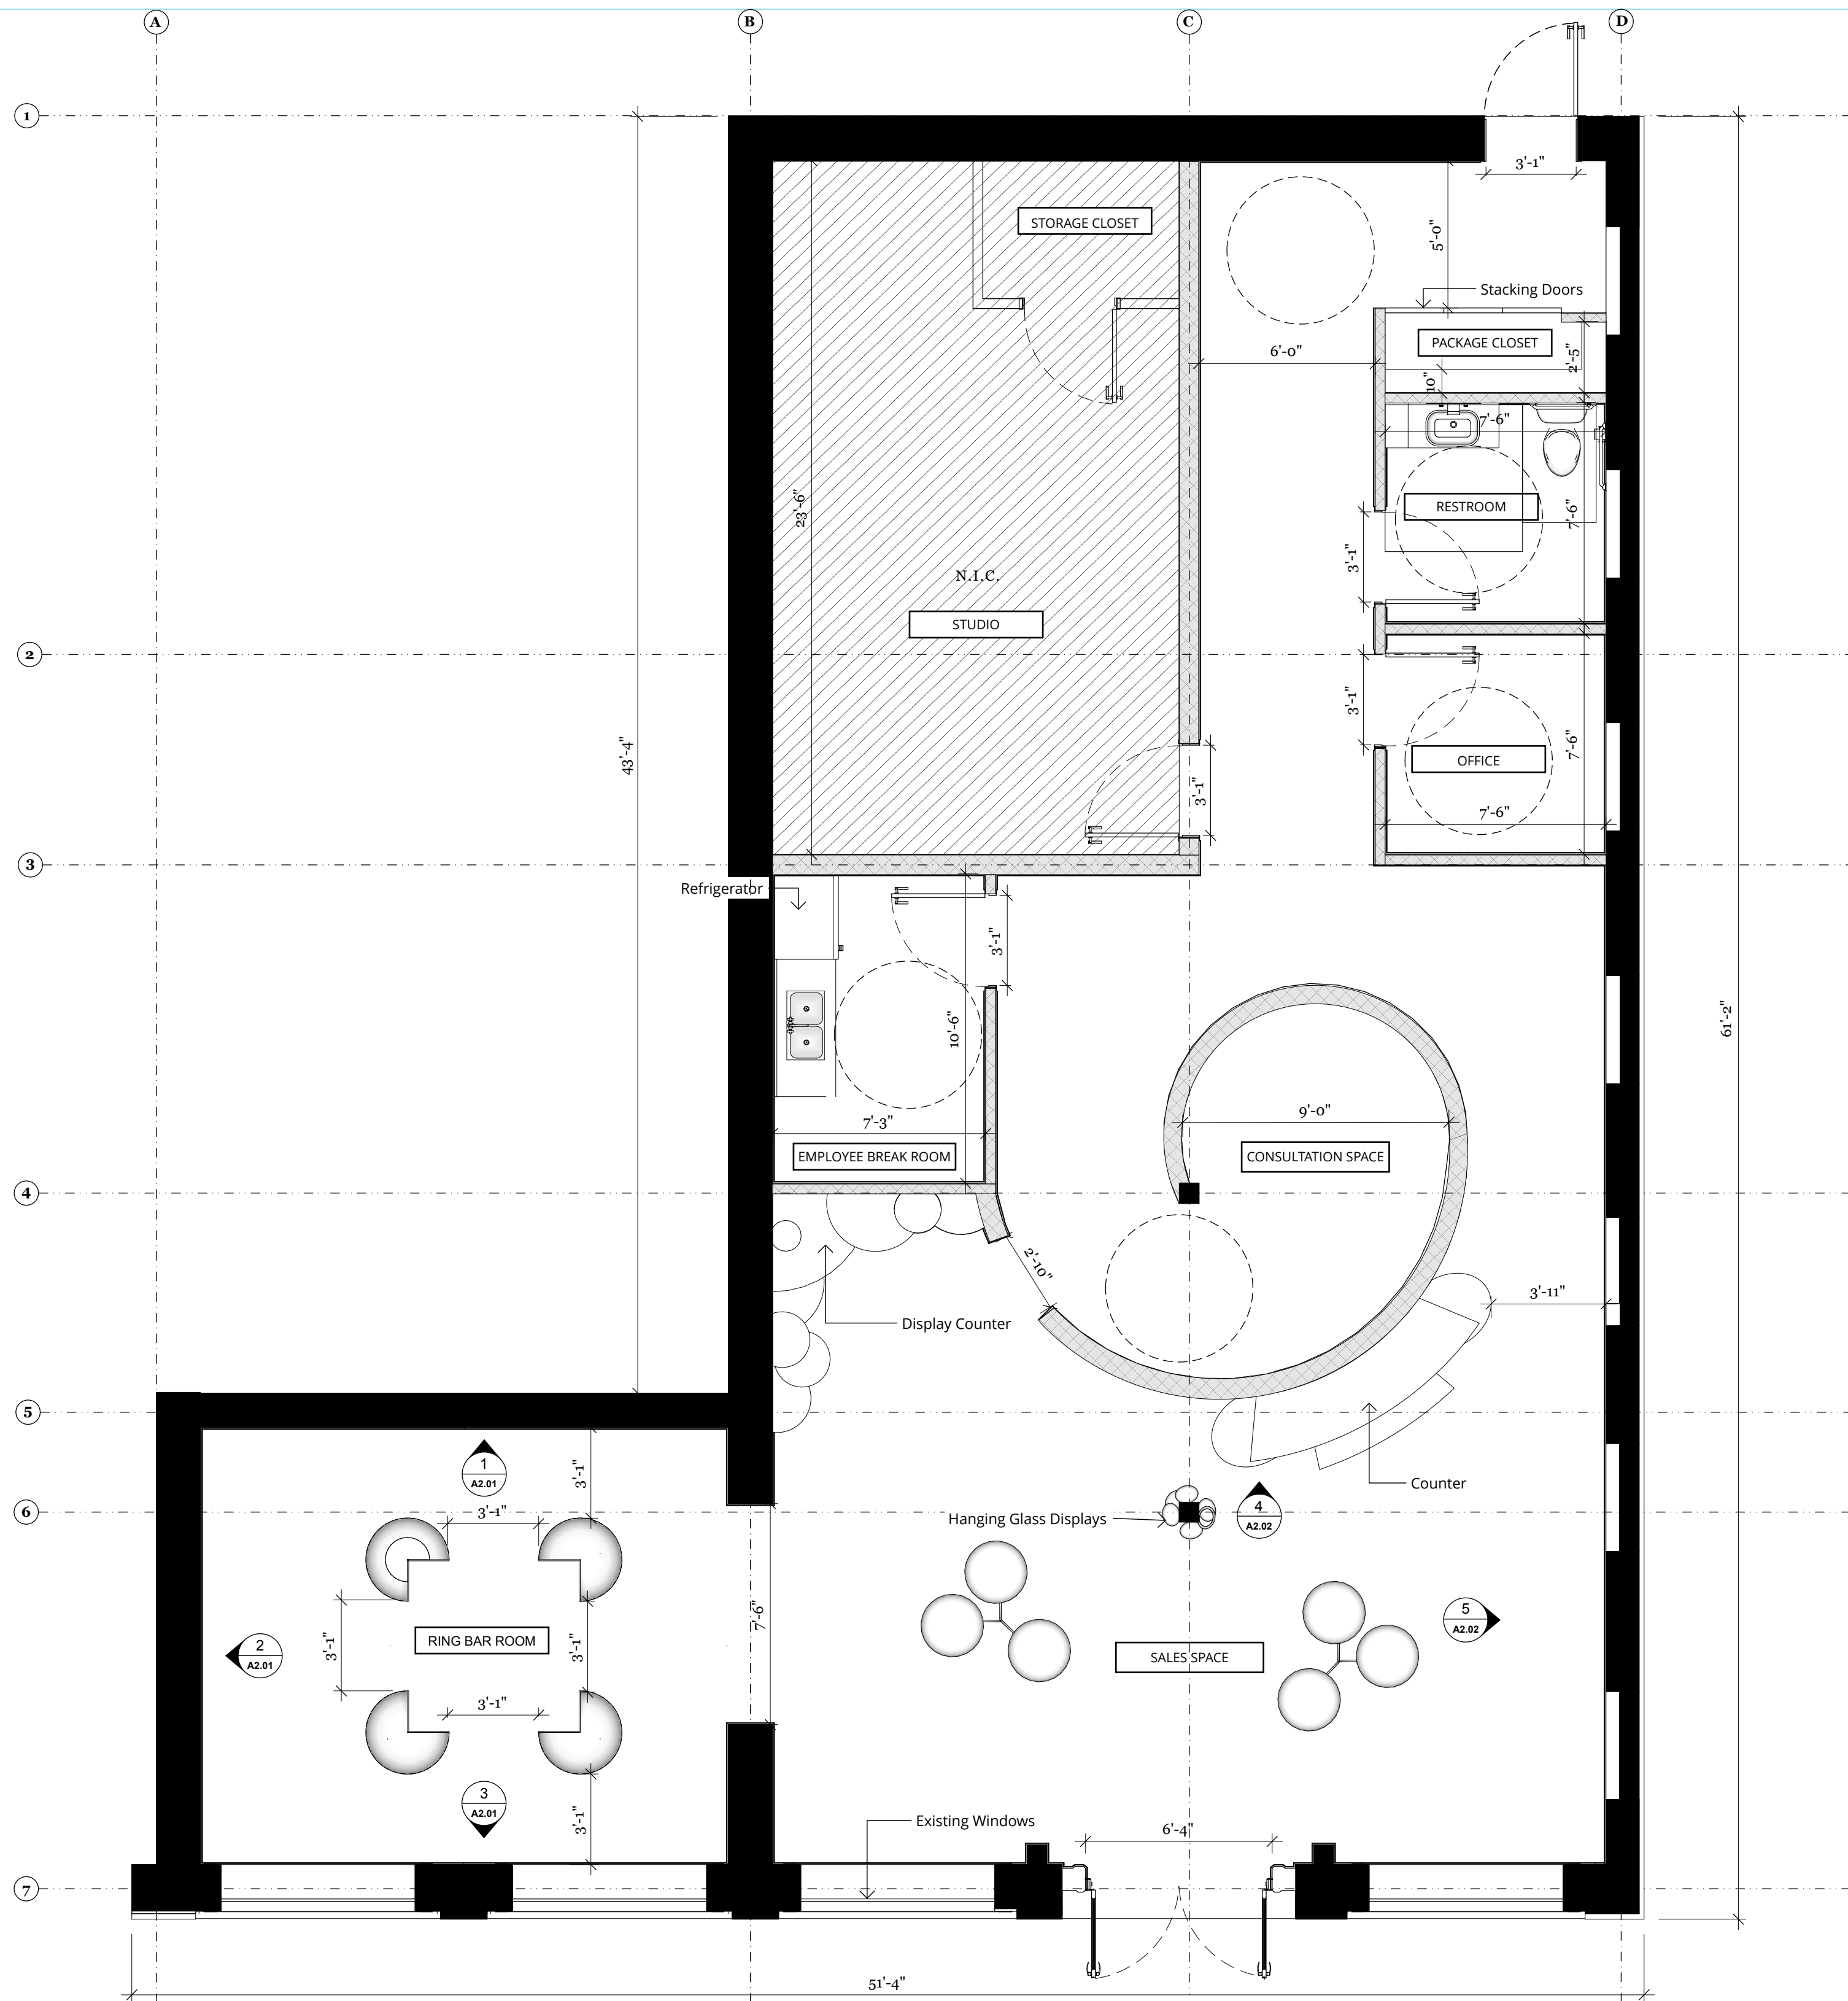

WALLS

- Existing Brick Walls & Columns
- New Construction

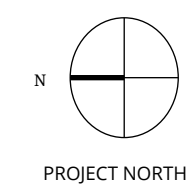



Alexandra Dedinsky

INDS 210 - 02
Fall 2017

LOCATION
40 Montgomery Street
Savannah, GA 31401

CLIENT
Kristen Baird

PROJECT
Jewelry Boutique



DRAWN BY
Alexandra Dedinsky

DATE
November 3, 2017

SCALE
1/4" = 1' 0"

FURNITURE PLAN

I1.03

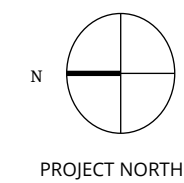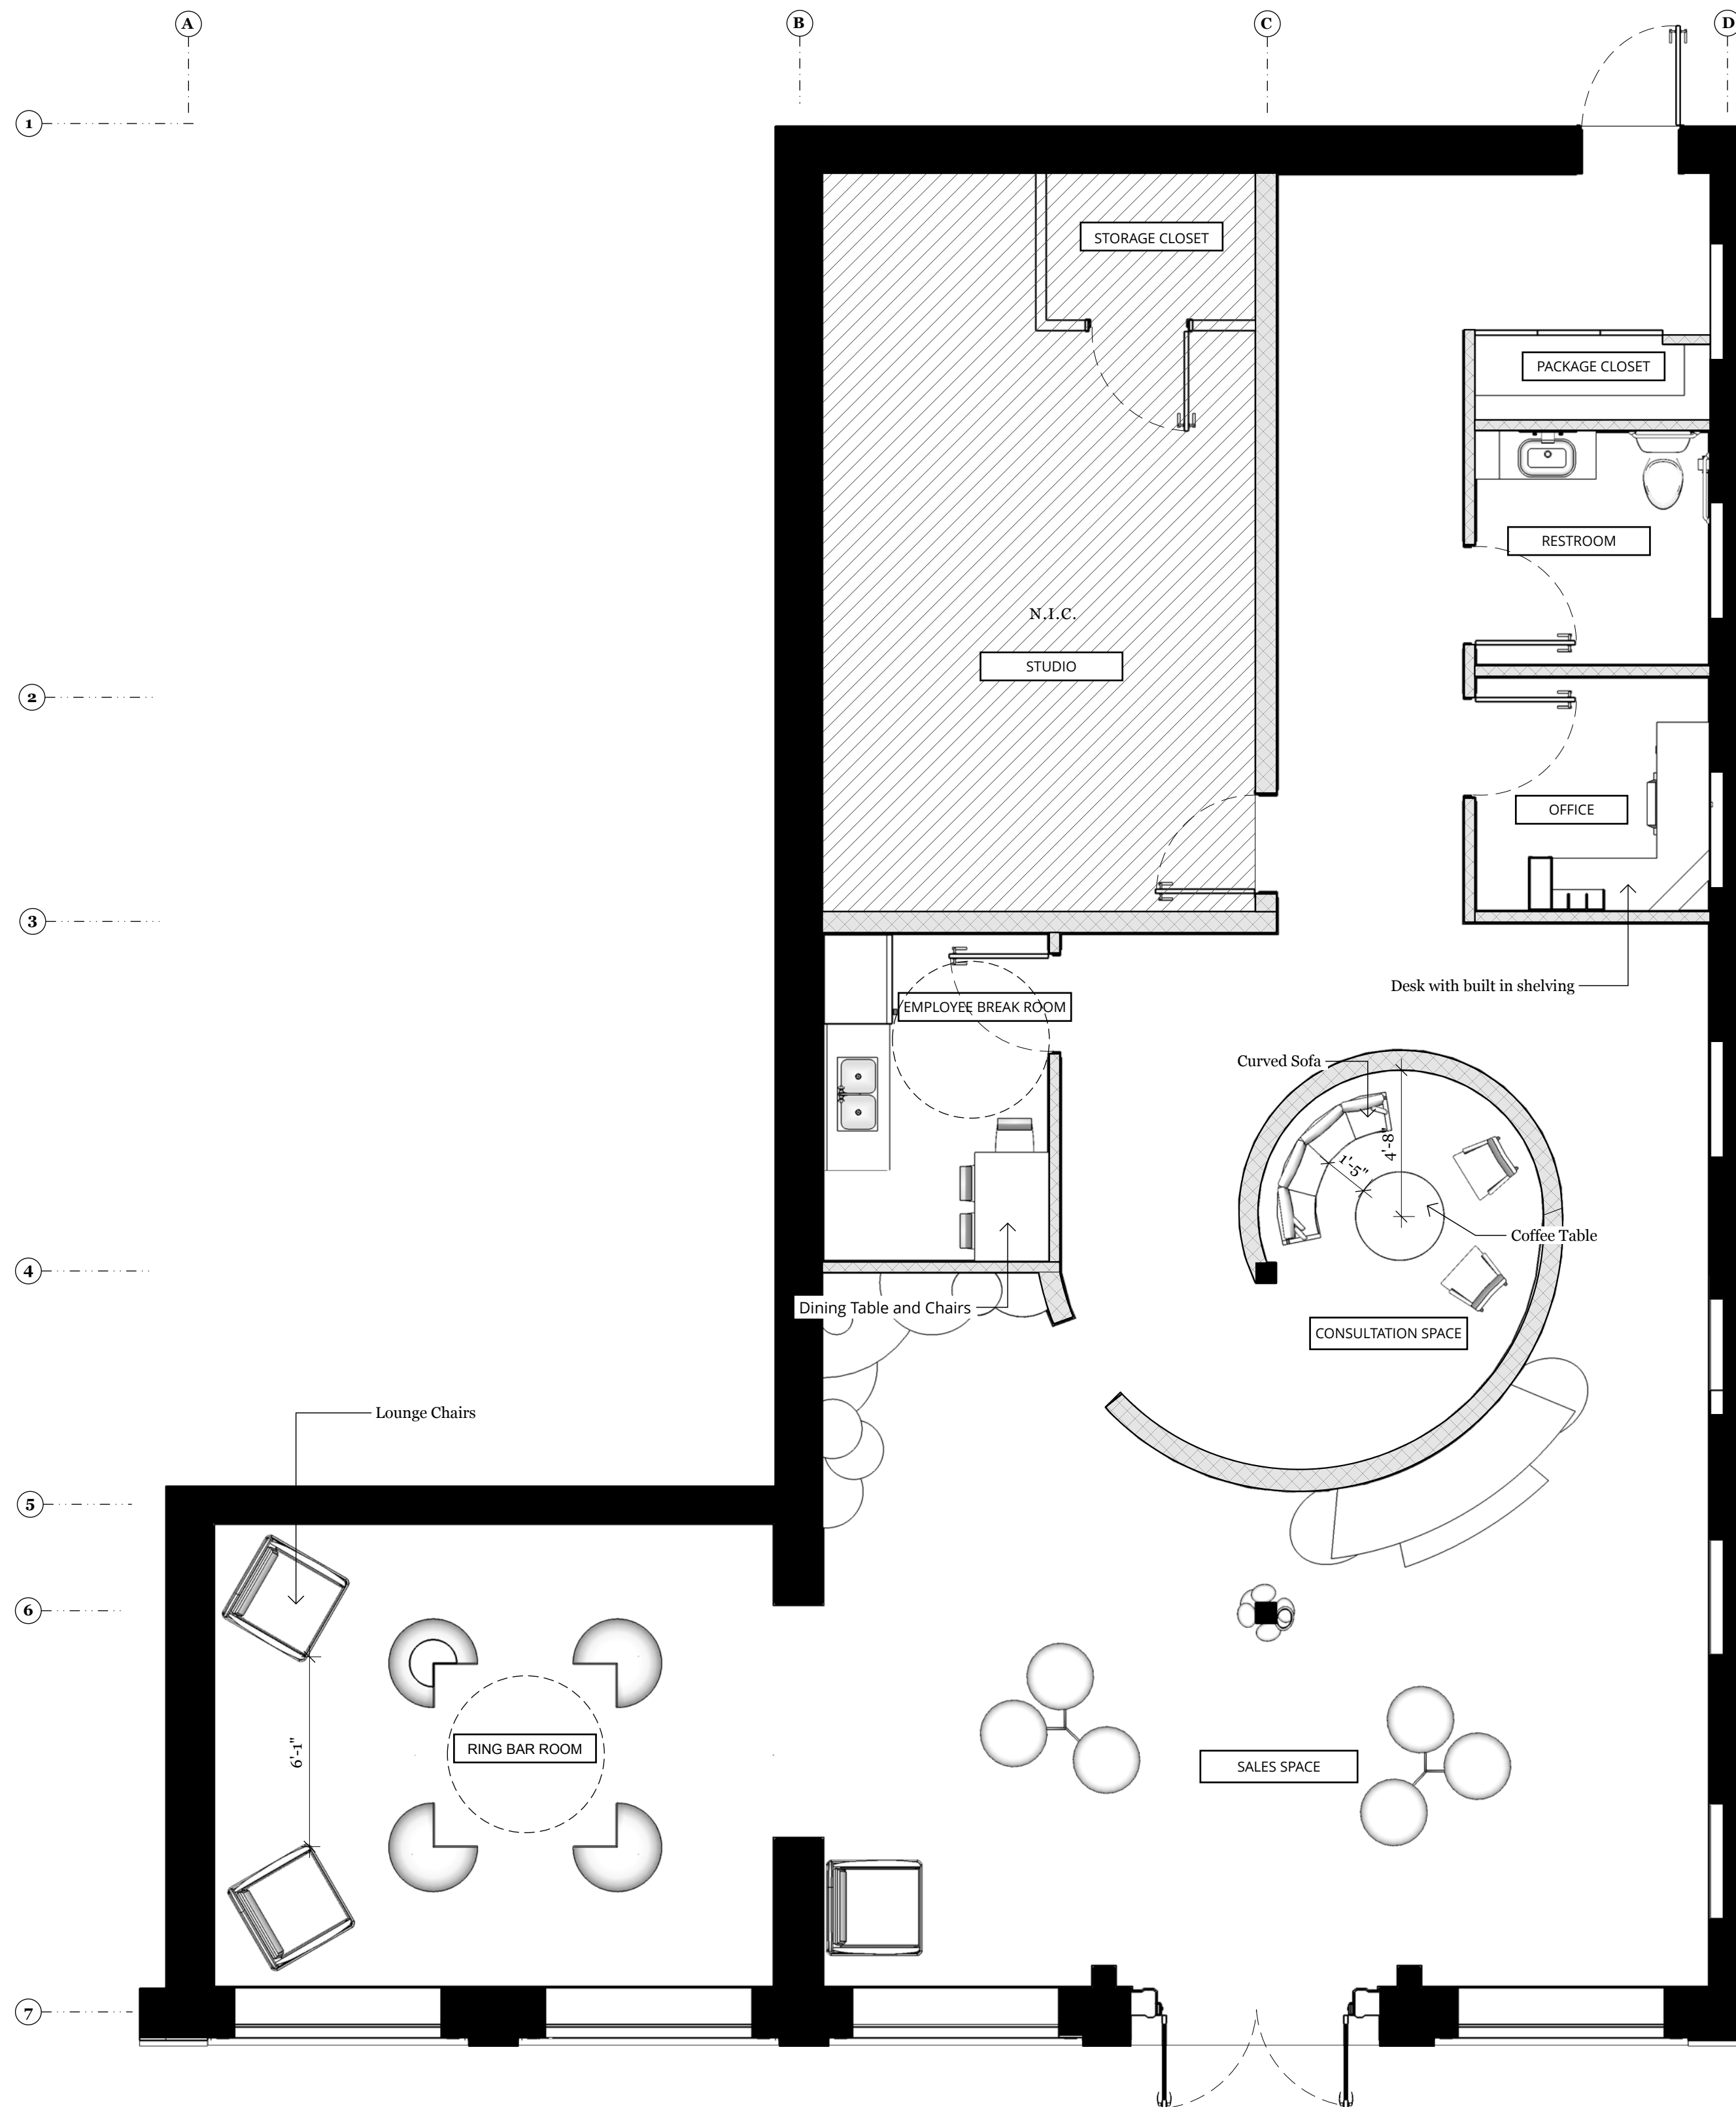



Alexandra Dedinsky

INDS 210 - 02
Fall 2017

LOCATION
40 Montgomery Street
Savannah, GA 31401

CLIENT
Kristen Baird

PROJECT
Jewelry Boutique





DRAWN BY
Alexandra Dedinsky

DATE
November 3, 2017

SCALE
1/4" = 1' 0"

**REFLECTED
CEILING PLAN**

A1.02

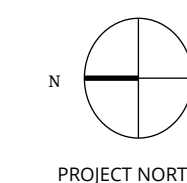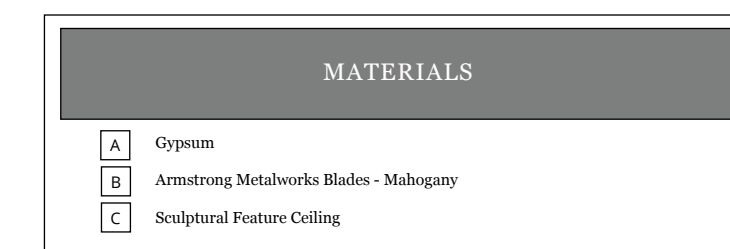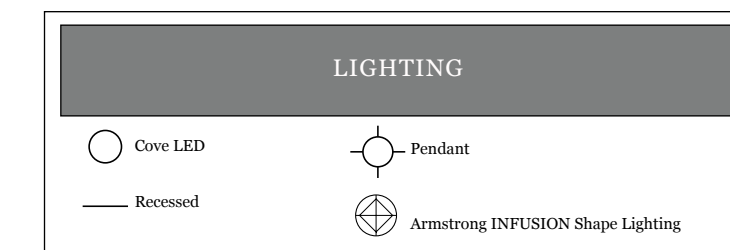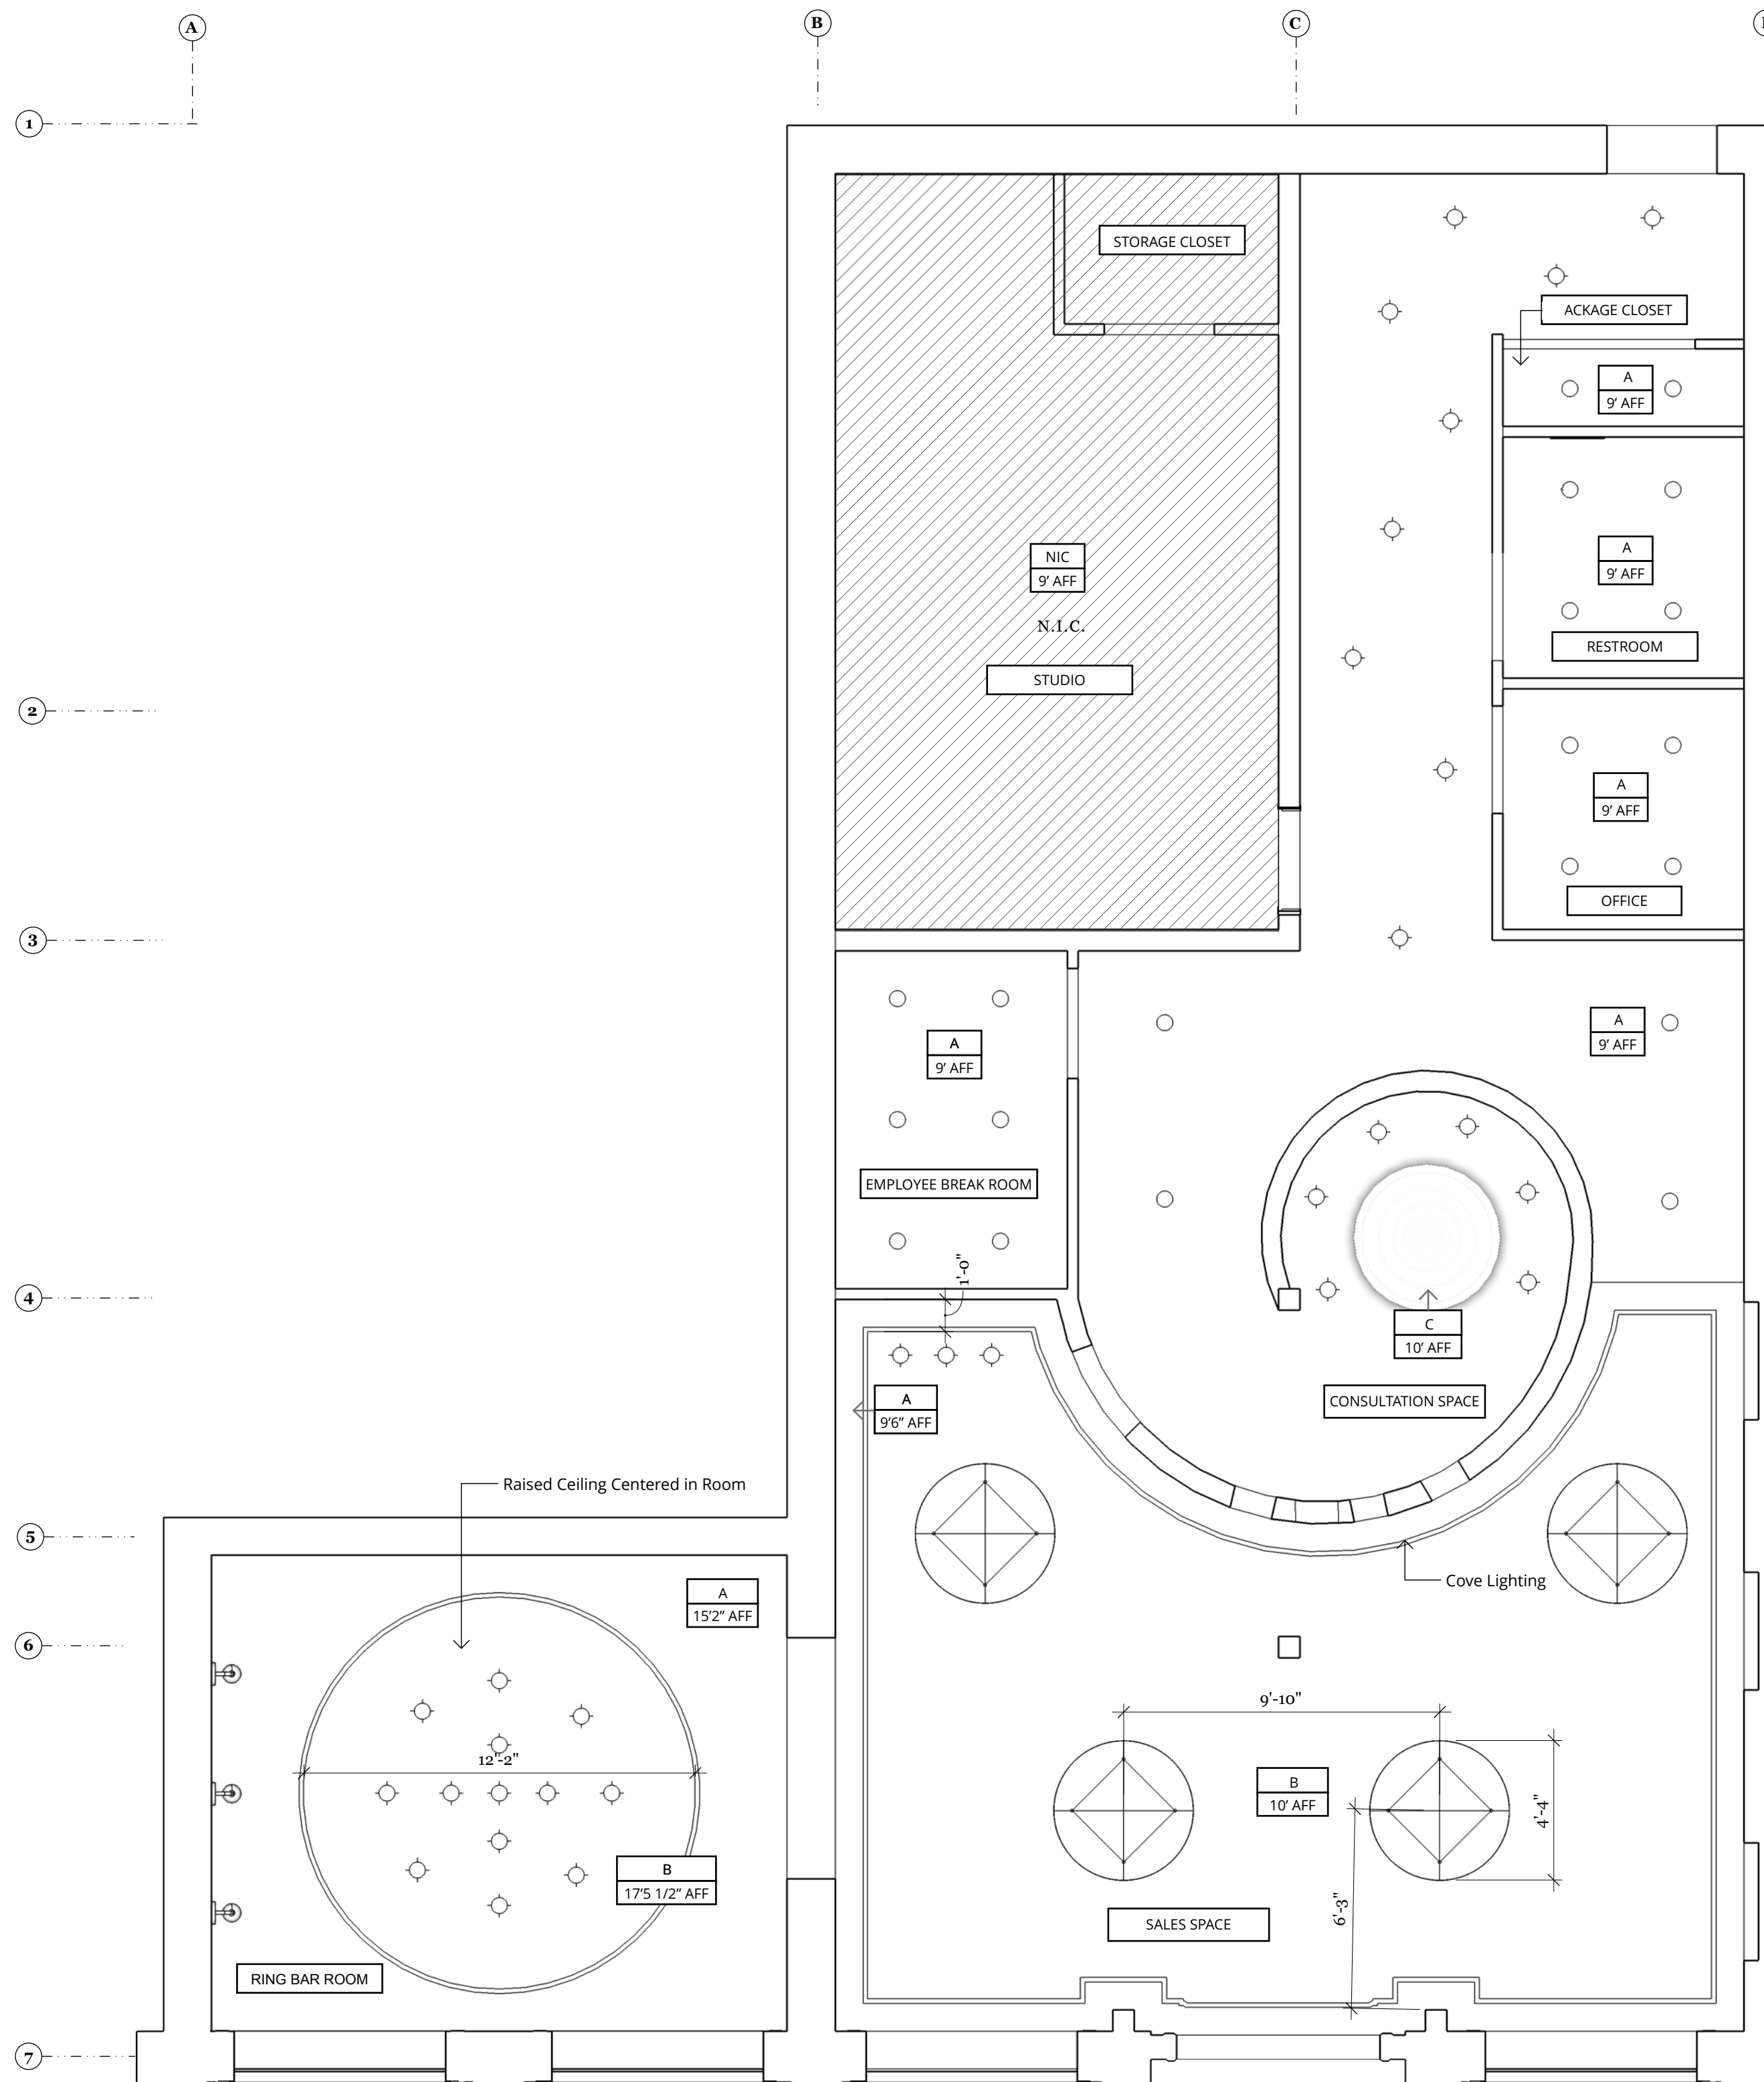



Alexandra Dedinsky

INDS 210 - 02
Fall 2017

LOCATION
40 Montgomery Street
Savannah, GA 31401

CLIENT
Kristen Baird

PROJECT
Jewelry Boutique


DRAWN BY
Alexandra Dedinsky

DATE
November 3, 2017


SCALE
1/2" = 1' 0"

ELEVATIONS


A2.01

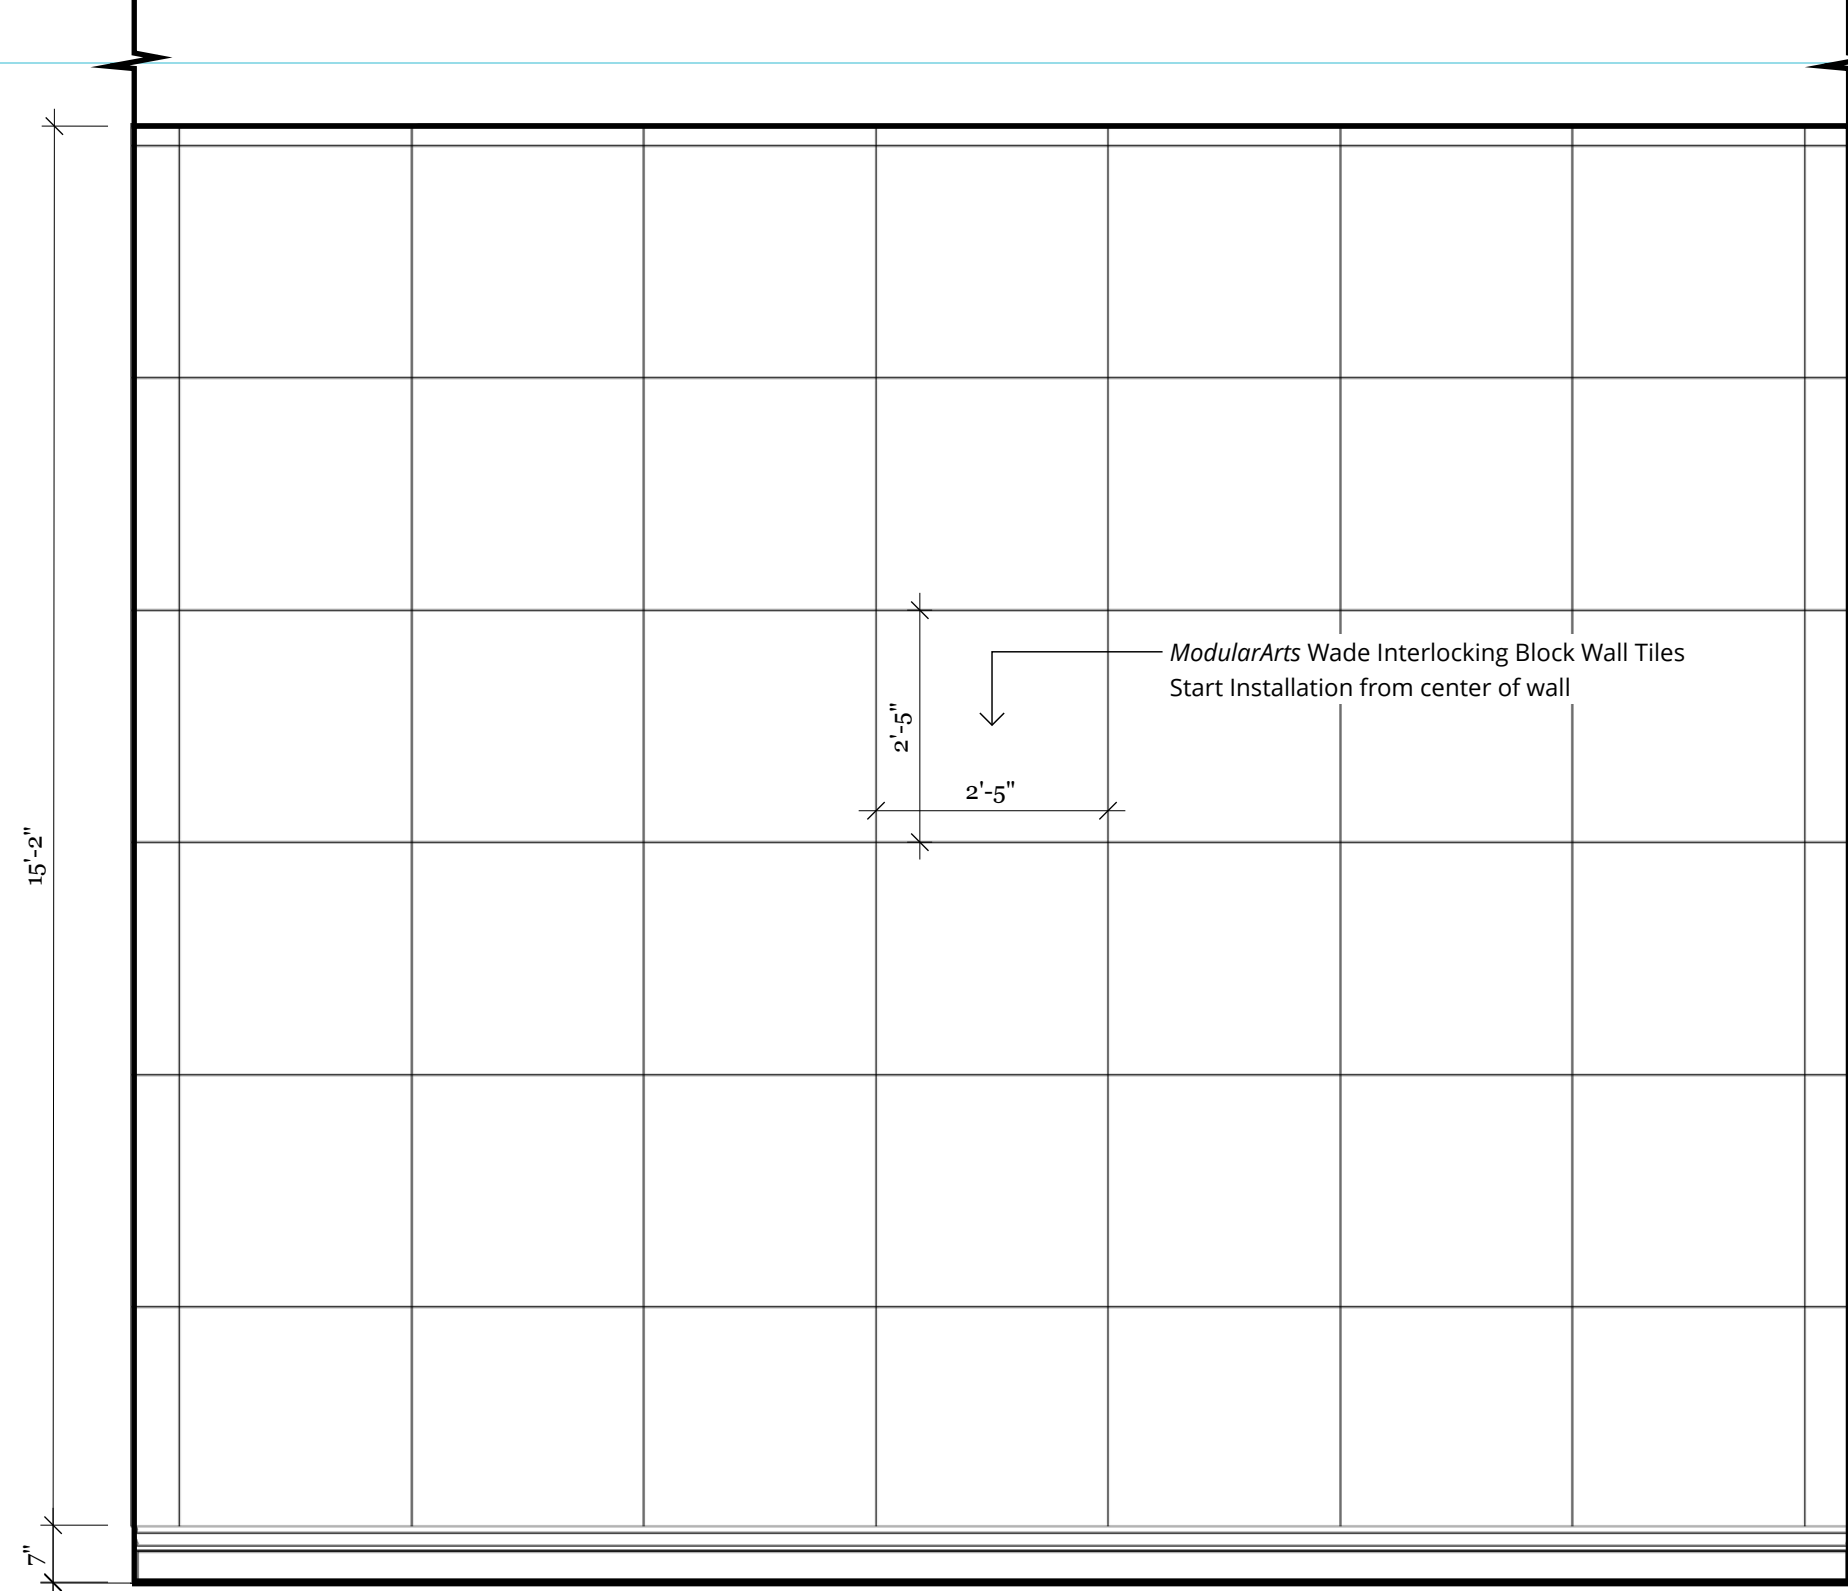

1 EAST ELEVATION
Scale: 1/2" = 1' 0"

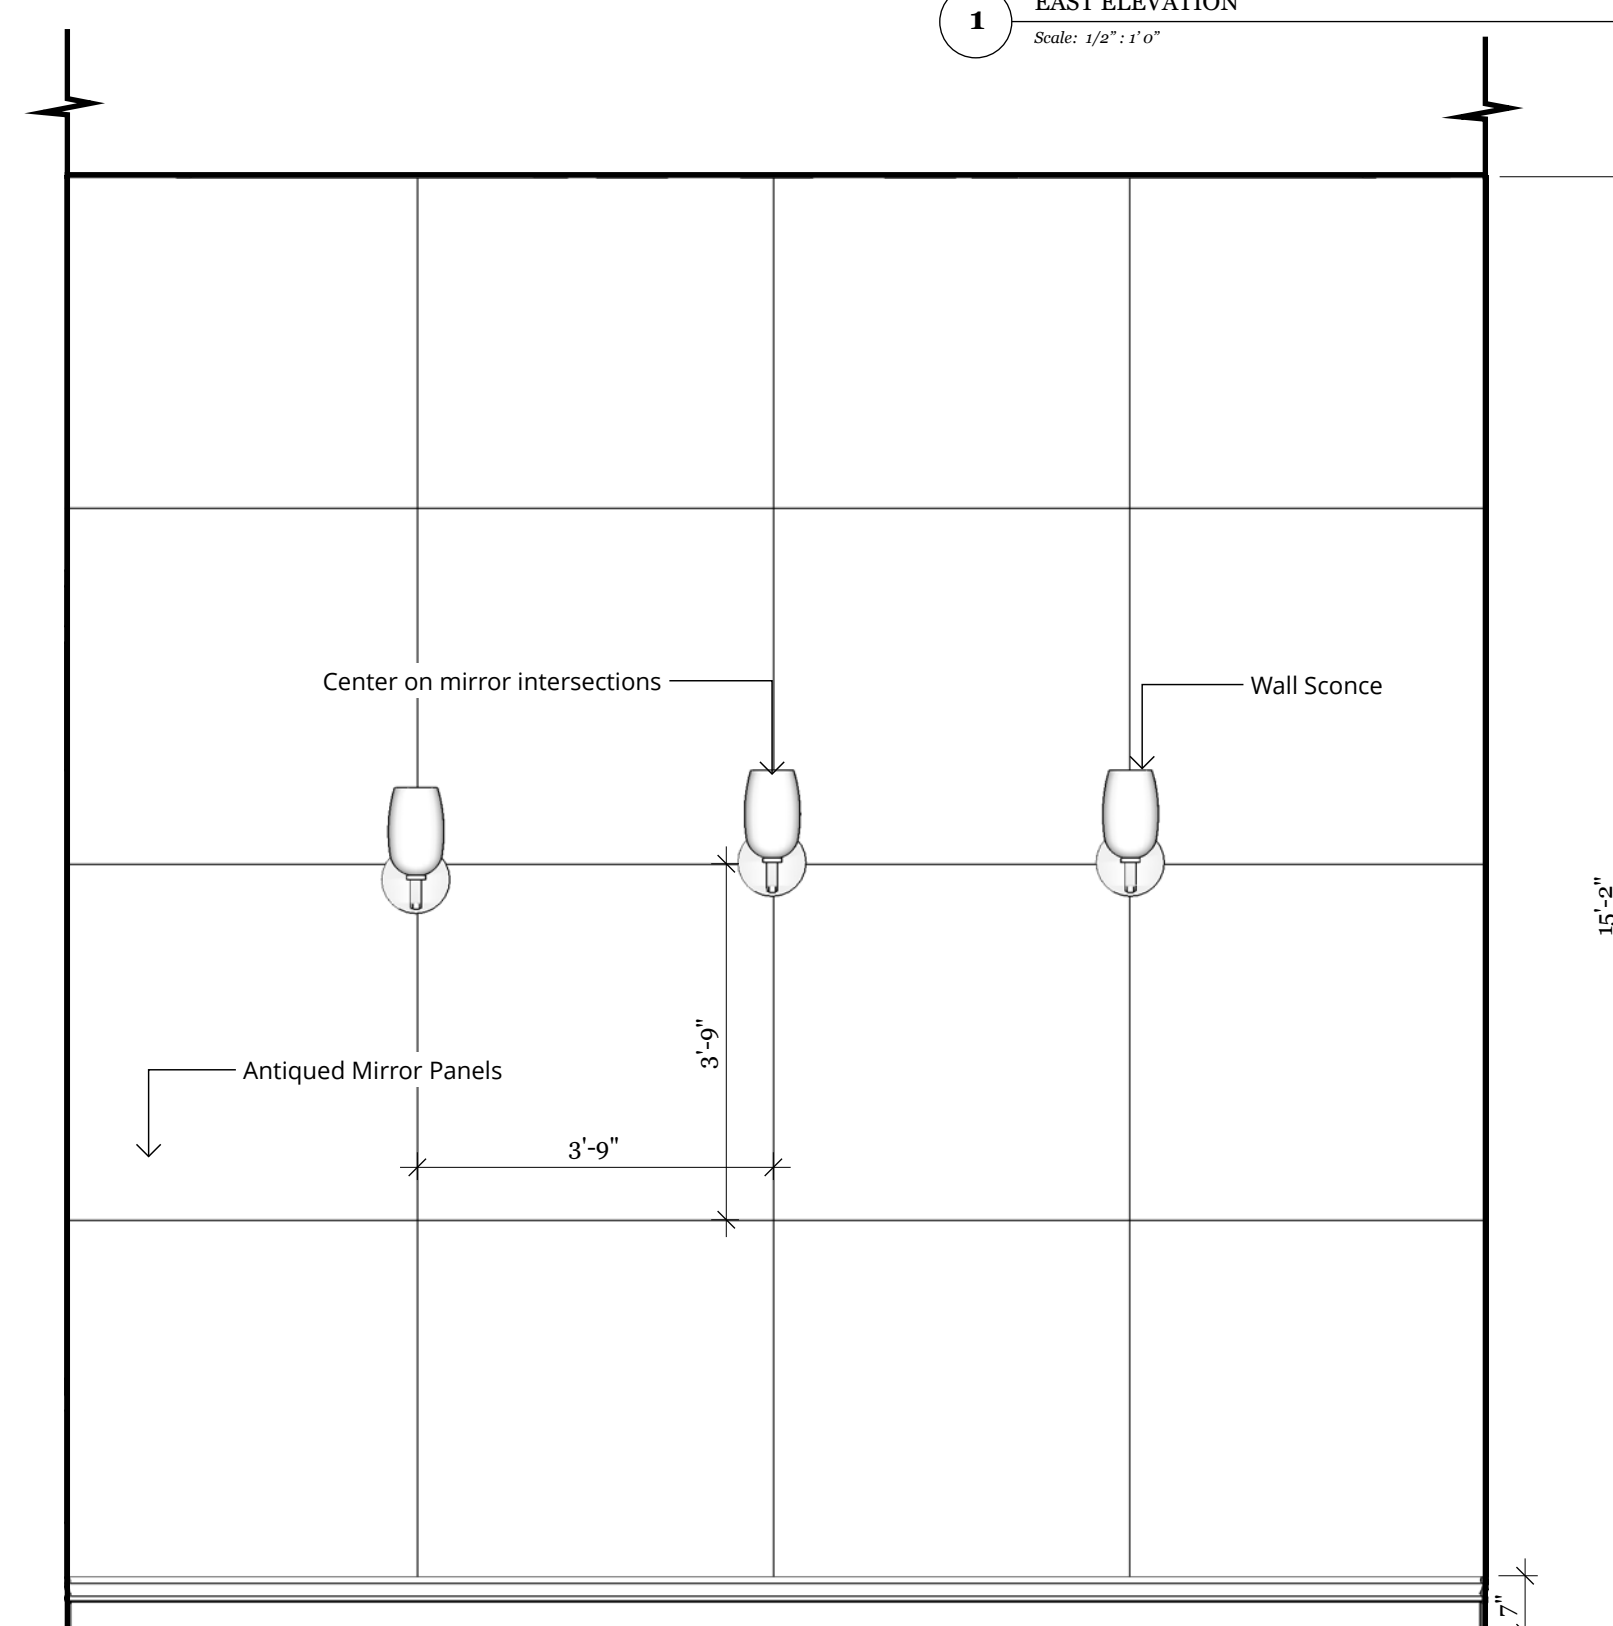

2 NORTH ELEVATION
Scale: 1/2" = 1' 0"

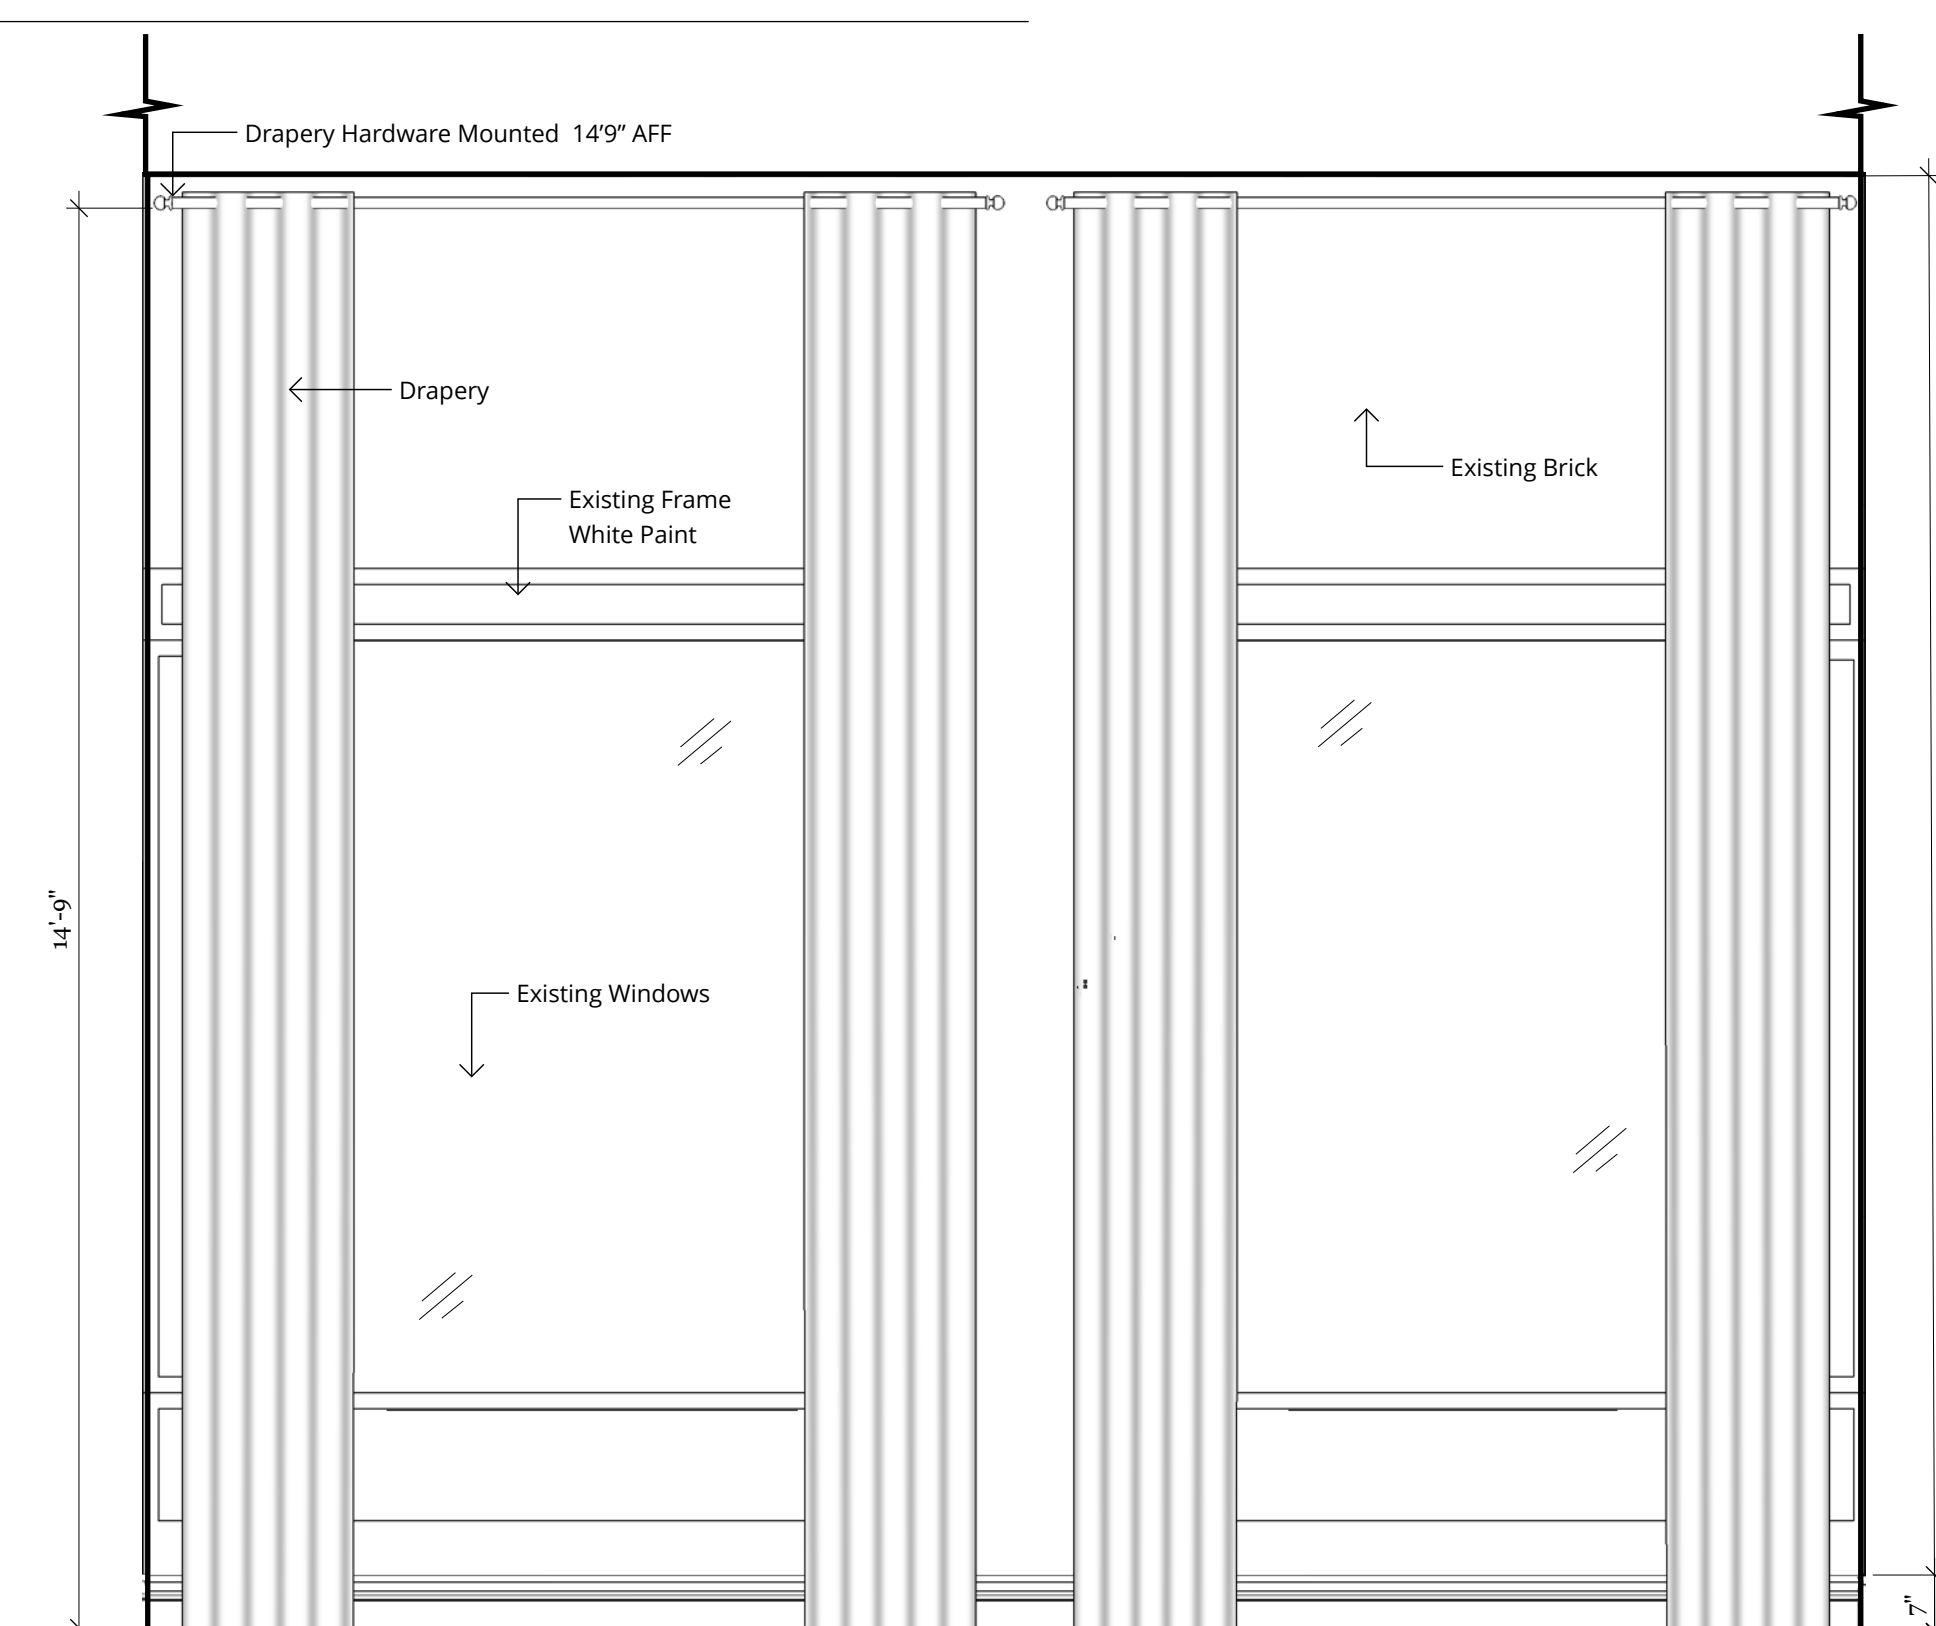

3 WEST ELEVATION
Scale: 1/2" = 1' 0"



Alexandra Dedinsky

INDS 210 - 02
Fall 2017

LOCATION
40 Montgomery Street
Savannah, GA 31401

CLIENT
Kristen Baird


PROJECT
Jewelry Boutique

DRAWN BY
Alexandra Dedinsky


DATE
November 3, 2017

SCALE
1/2" = 1' 0"

ELEVATIONS

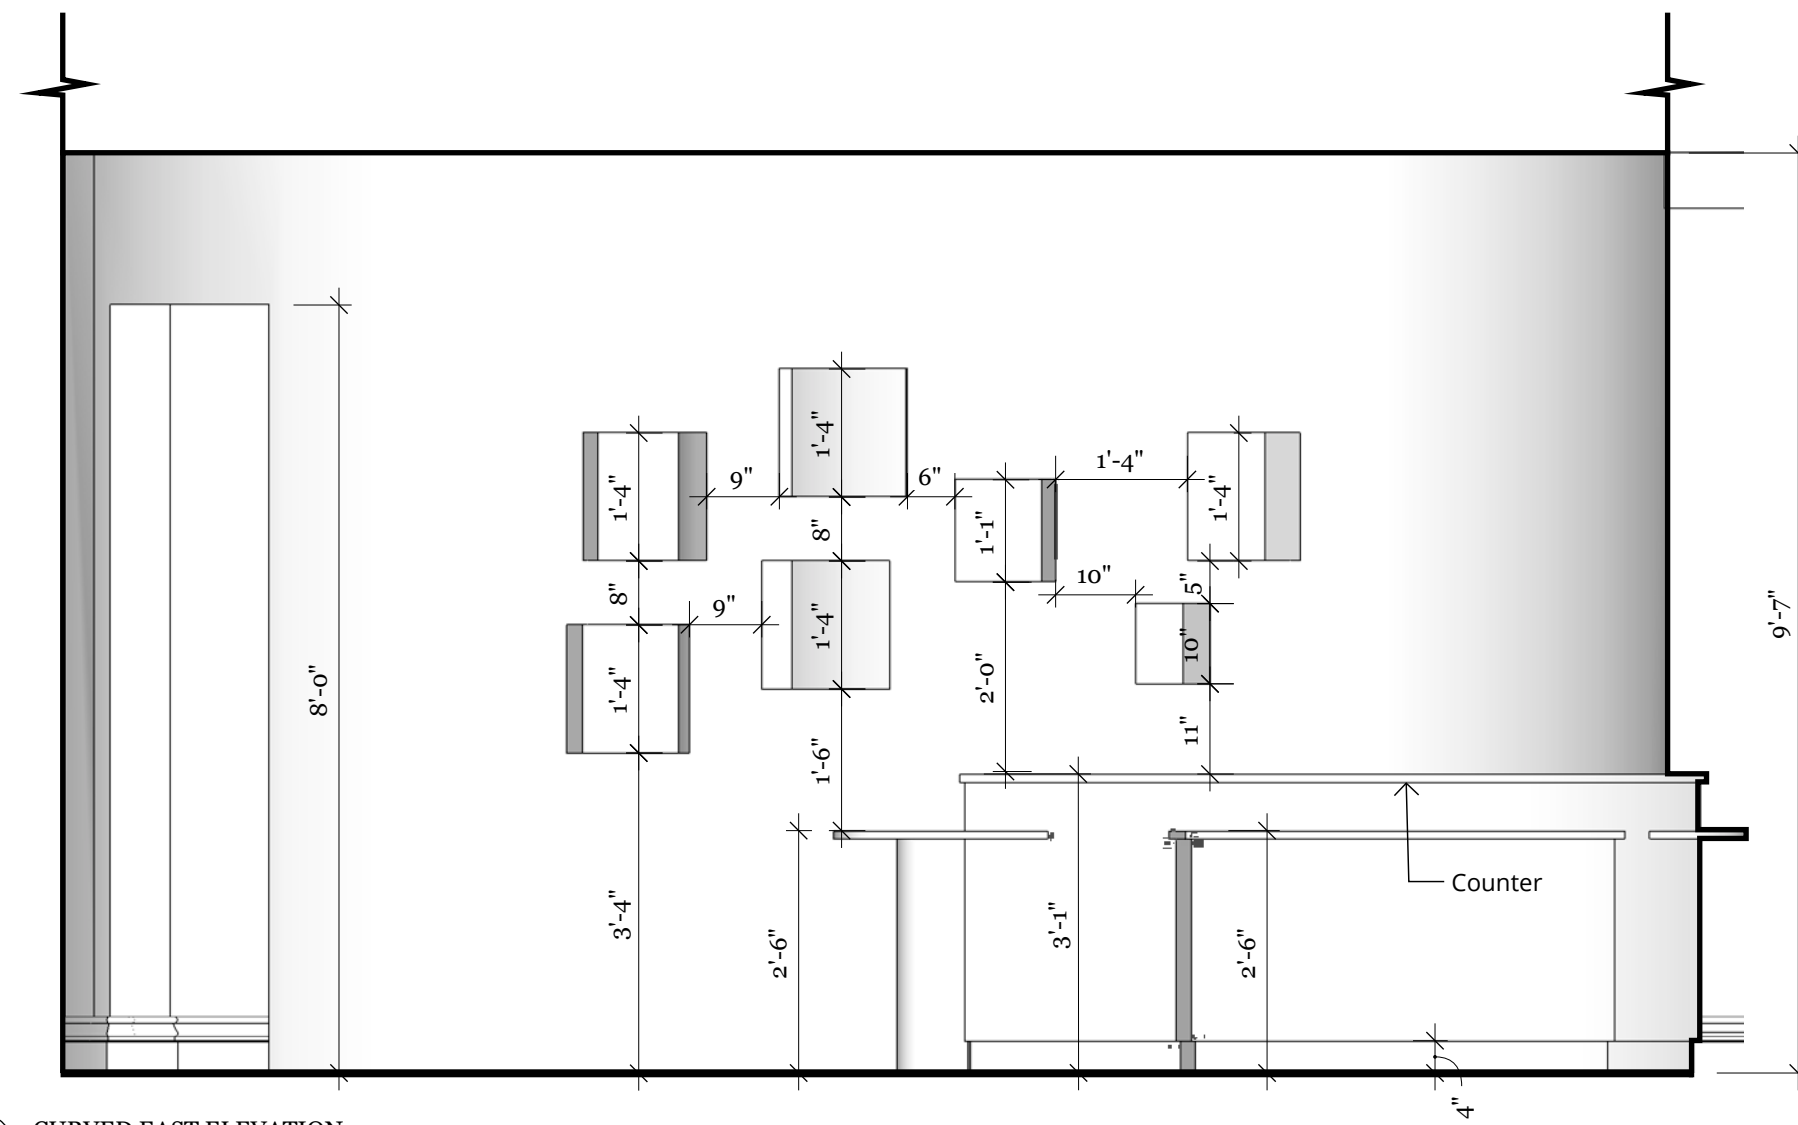

4 CURVED EAST ELEVATION
Scale: 1/2" = 1' 0"

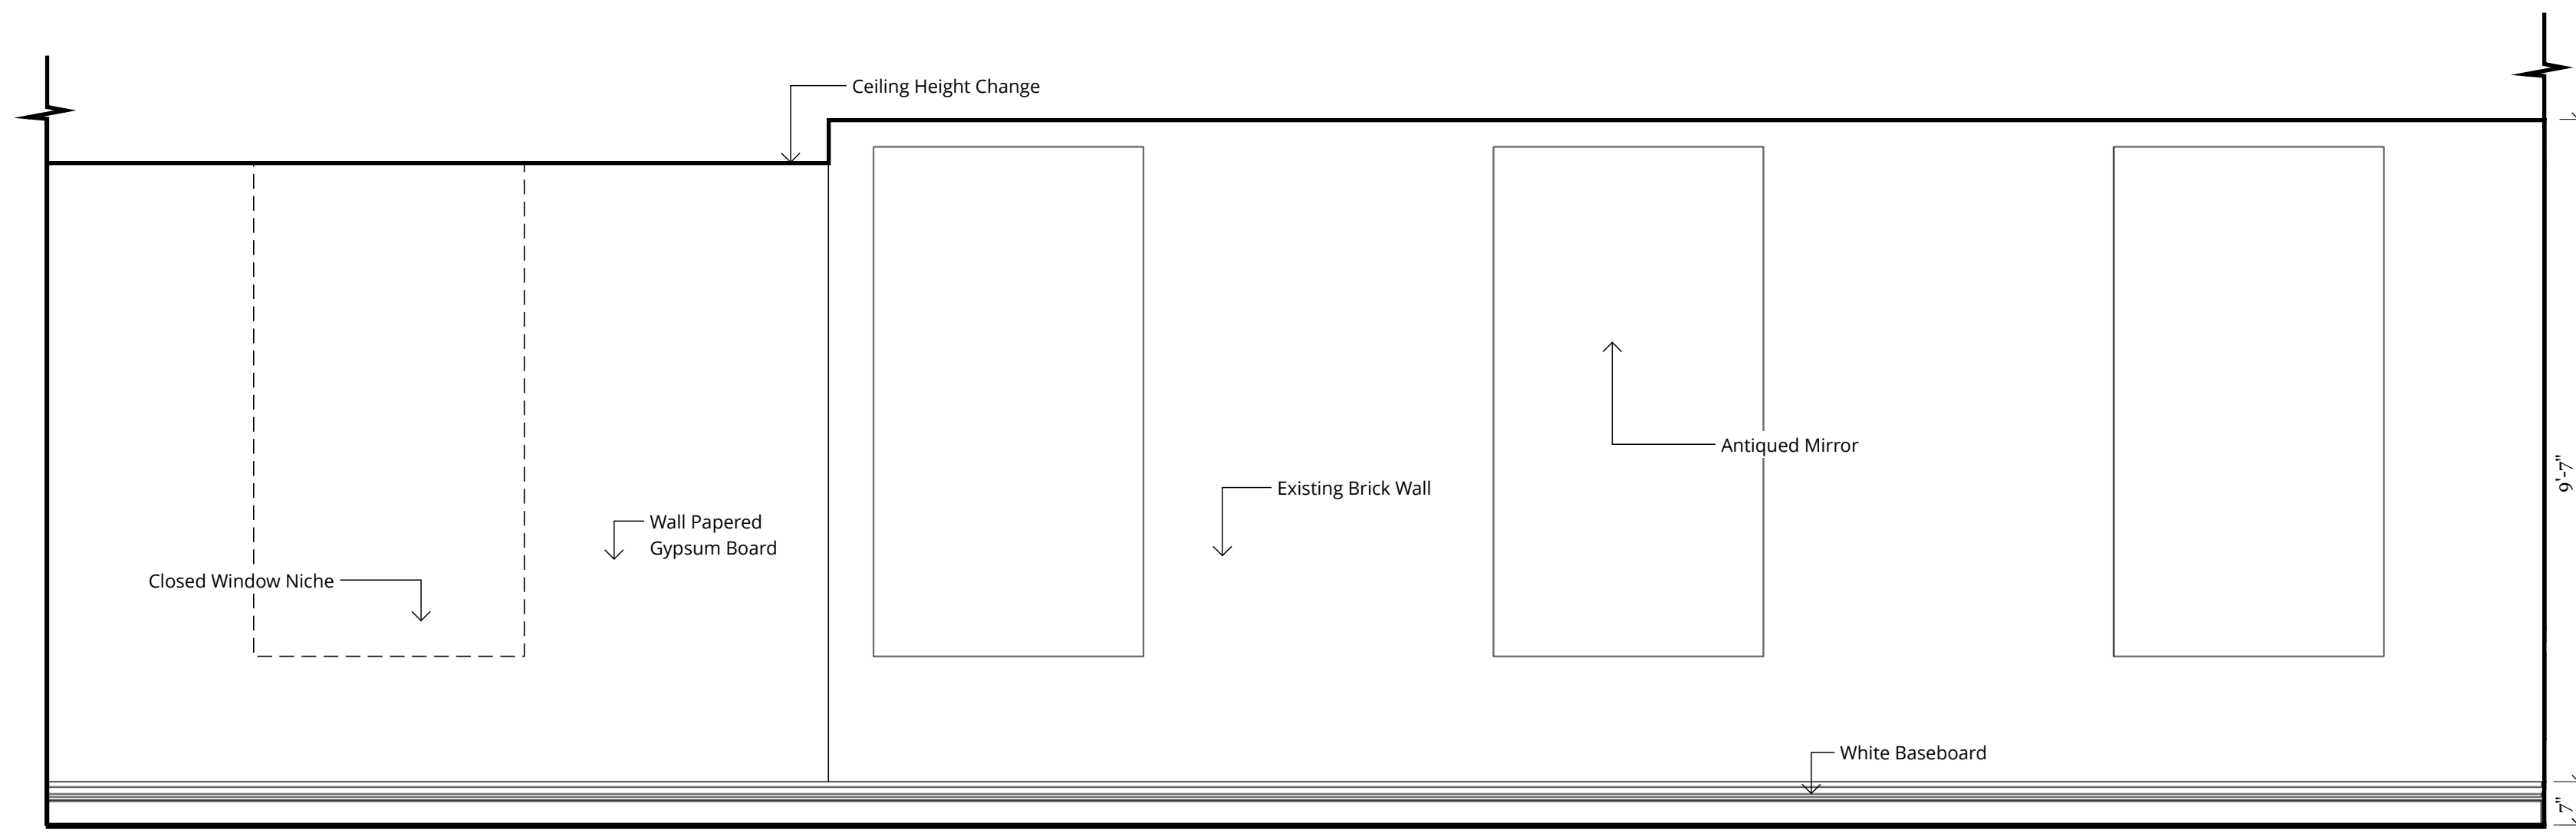

5 SOUTH ELEVATION
Scale: 1/2" = 1' 0"



Alexandra Dedinsky

INDS 210 - 02
Fall 2017

LOCATION
40 Montgomery Street
Savannah, GA 31401

CLIENT
Kristen Baird

PROJECT
Jewelry Boutique


DRAWN BY
Alexandra Dedinsky

DATE
November 3, 2017


SCALE
1" = 1' 0"

DETAIL


I5.01

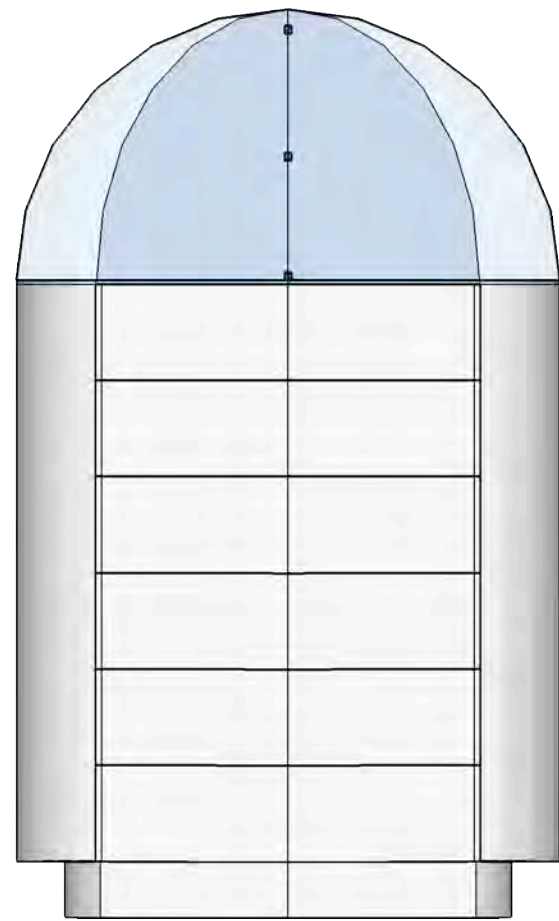


1 FRONT ELEVATION
Scale: 1" : 1' 0"

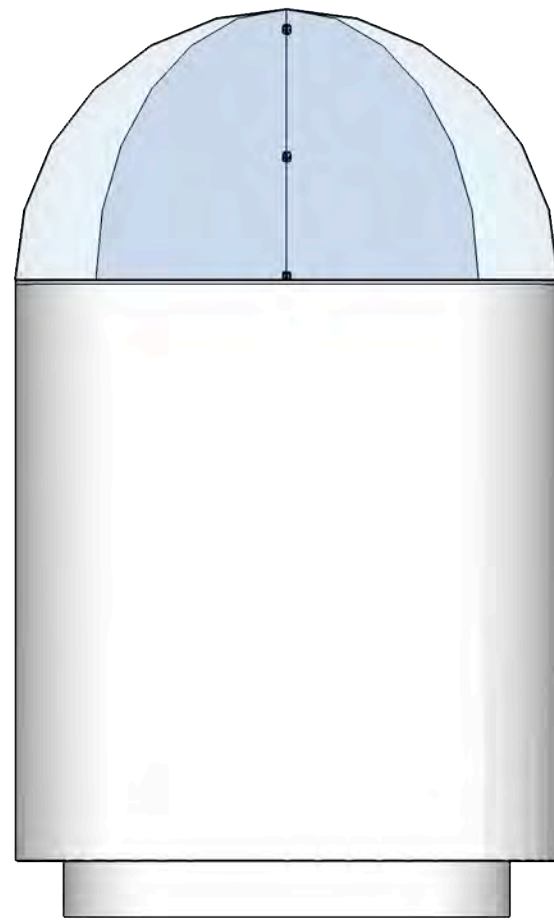


2 BACK ELEVATION
Scale: 1" : 1' 0"

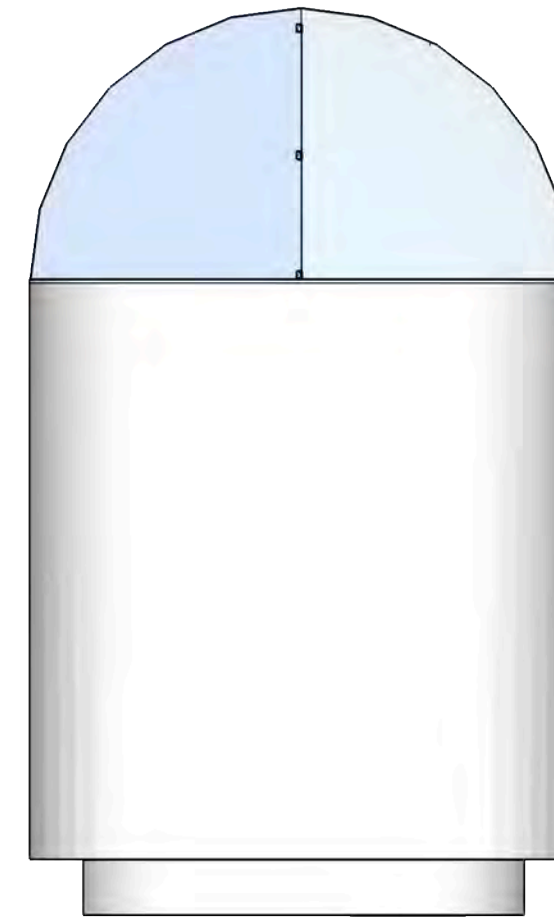


3 SIDE ELEVATION
Scale: 1" : 1' 0"

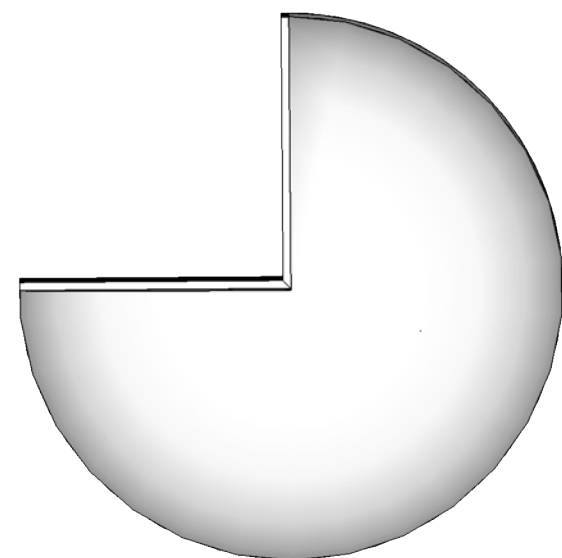

4 PLAN VIEW
Scale: 1" : 1' 0"

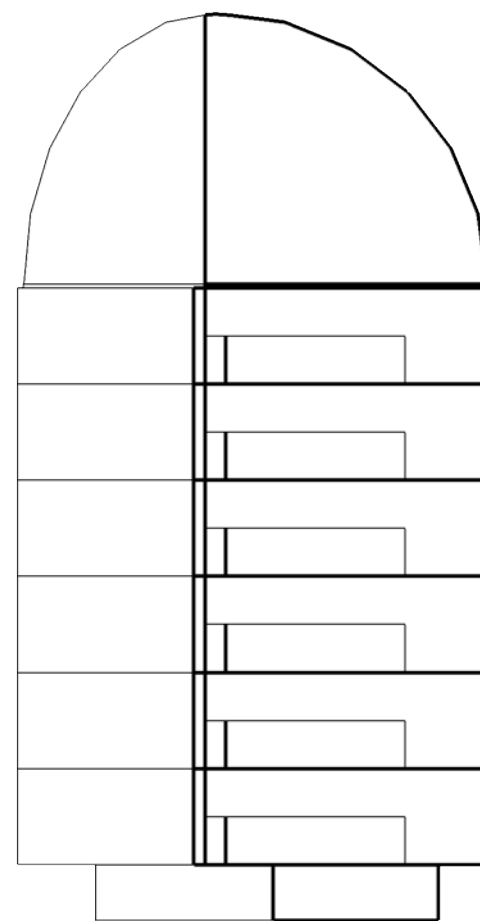

5 SECTION
Scale: 1" : 1' 0"

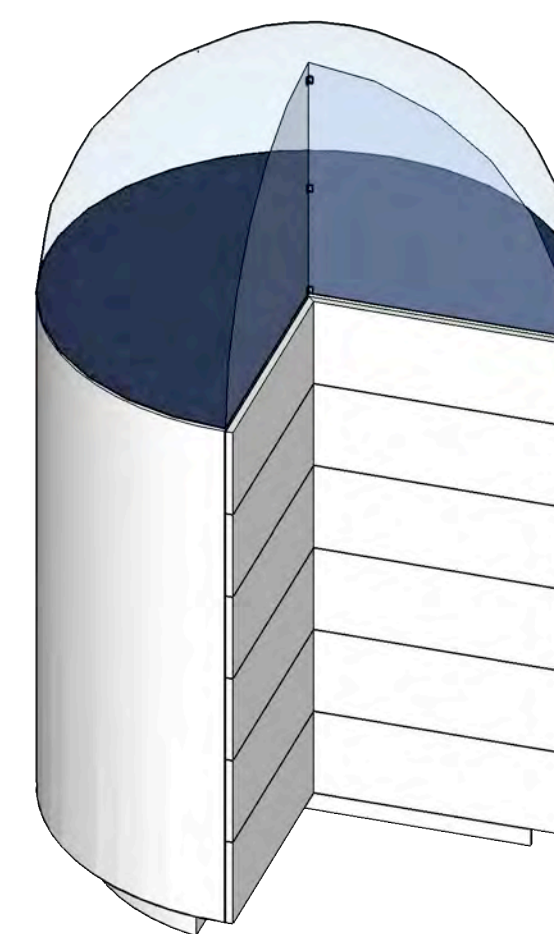

6 SIDE ELEVATION
Scale: 1" : 1' 0"